


# SUBTERRANEAN IRRIGATION


Trenched in Modules at Moisture Portals™

## SIDE VIEW

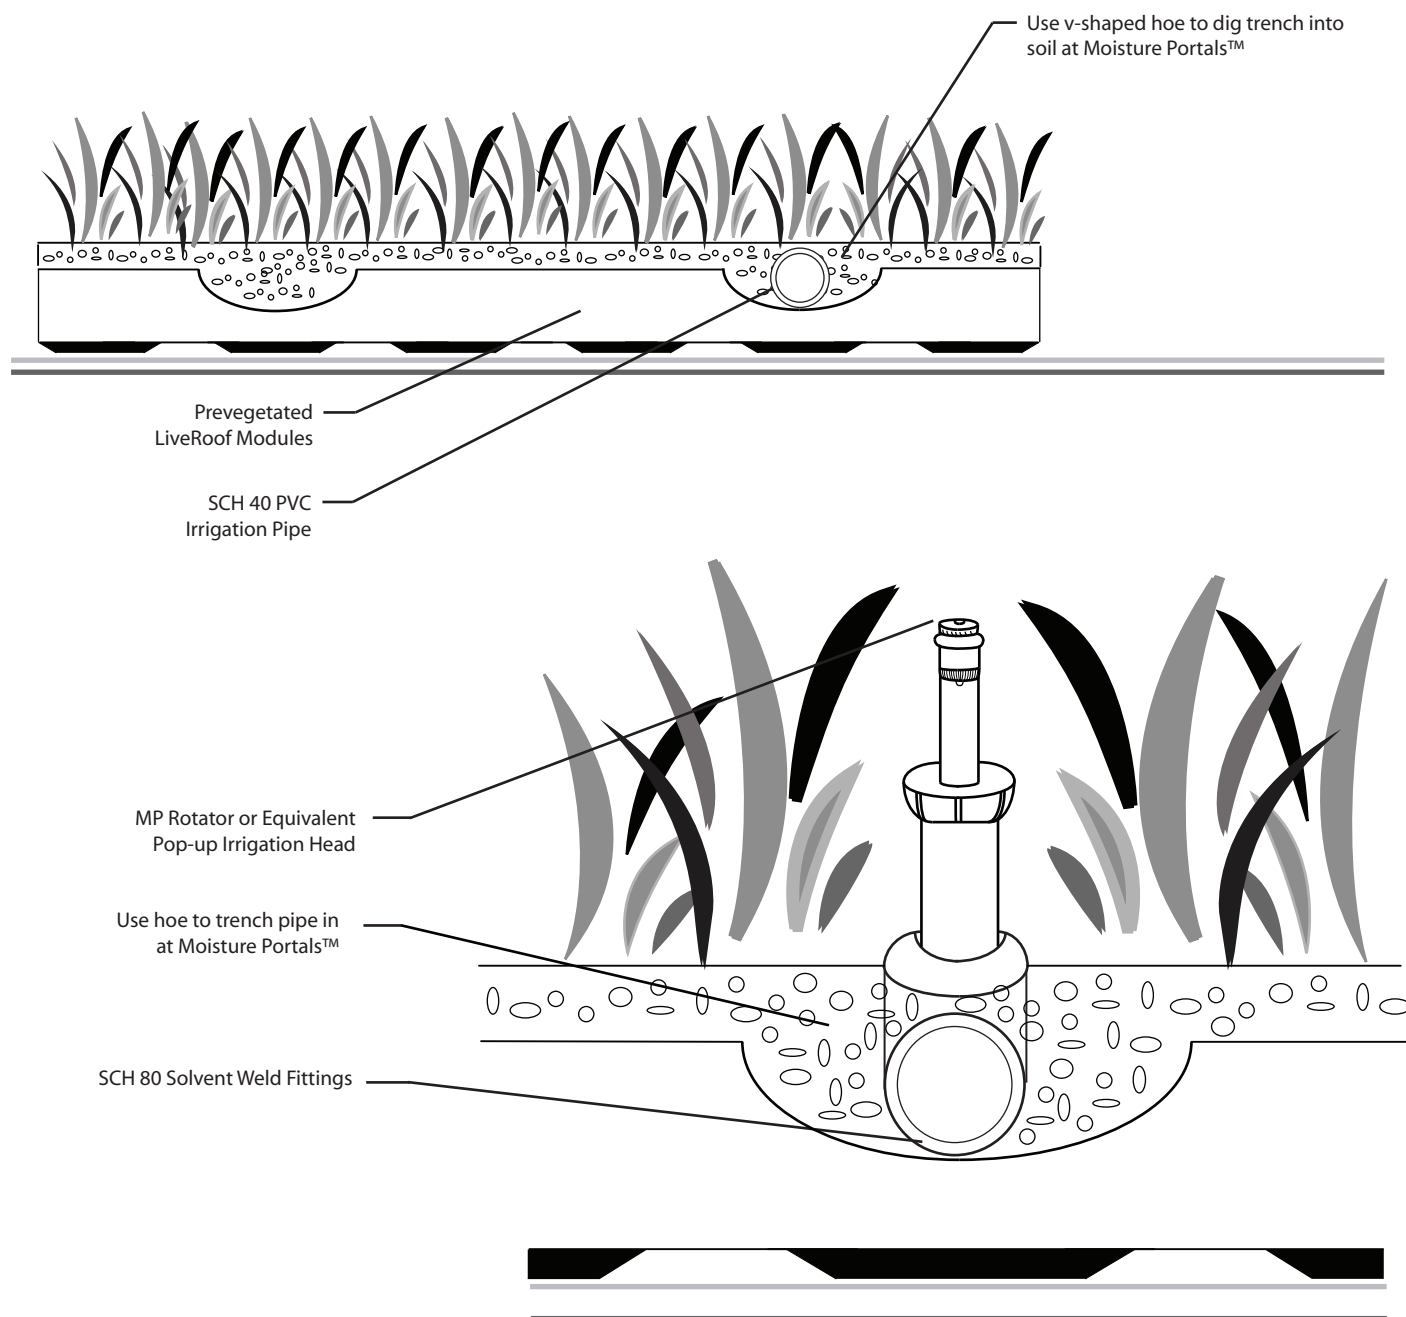

NOT TO SCALE

REFLECTIVE WALLS OR WINDOWS WILL INCREASE EFFECTS OF SUN EXPOSURE ON PLANTS AND MAY REQUIRE SPECIAL PLANT SELECTIONS AND/OR MORE FREQUENT IRRIGATION. CONSULT LIVEROOF AFFILIATE GROWER FOR APPROPRIATE PLANT SELECTIONS FOR USE NEXT TO REFLECTIVE SURFACES.

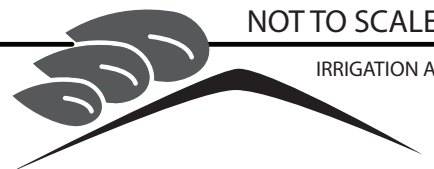

LiveRoof, LLC  
P.O. Box 533  
Spring Lake, MI 49456

(800) 875-1392  
[www.liveroof.com](http://www.liveroof.com)

# LiveRoof®